


END-OF-LINE CLEANOUT ON WASTEWATER MAIN LINE

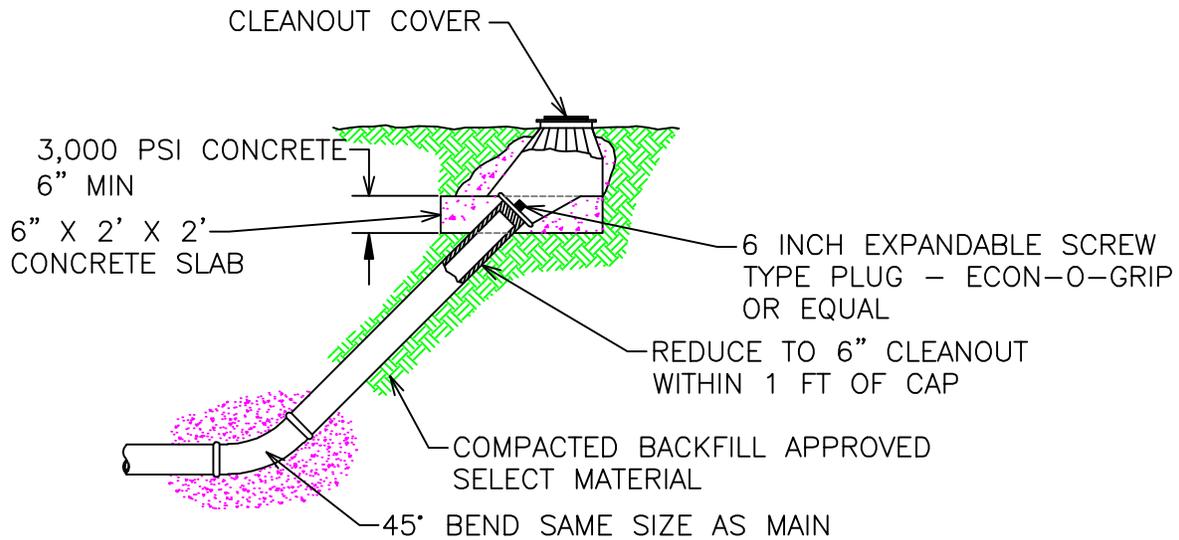

NOTE:

1. CLEANOUT COVER - NO. 339 OR APPROVED EQUIVALENT
2. CLEANOUTS WITH WATERTIGHT PLUGS MAY BE INSTALLED IN LIEU OF MANHOLES AT THE END OF SEWER LINES WHICH ARE ANTICIPATED TO BE EXTENDED

SHEET 1 OF 1

		CITY OF TEMPLE ENGINEERING DEPARTMENT	
APPROVED BY: Michael C. Newman, P.E.		3210 E. Avenue H, Bldg. A TEMPLE, TX 76701-9402	
DRAWN BY: Chris Paul	FILE NAME: SEWER STANDARD CLEANOUT ON MAIN LINE.dwg	SEWER CLEANOUT ON MAIN LINE DETAIL	SCALE: N.T.S.