

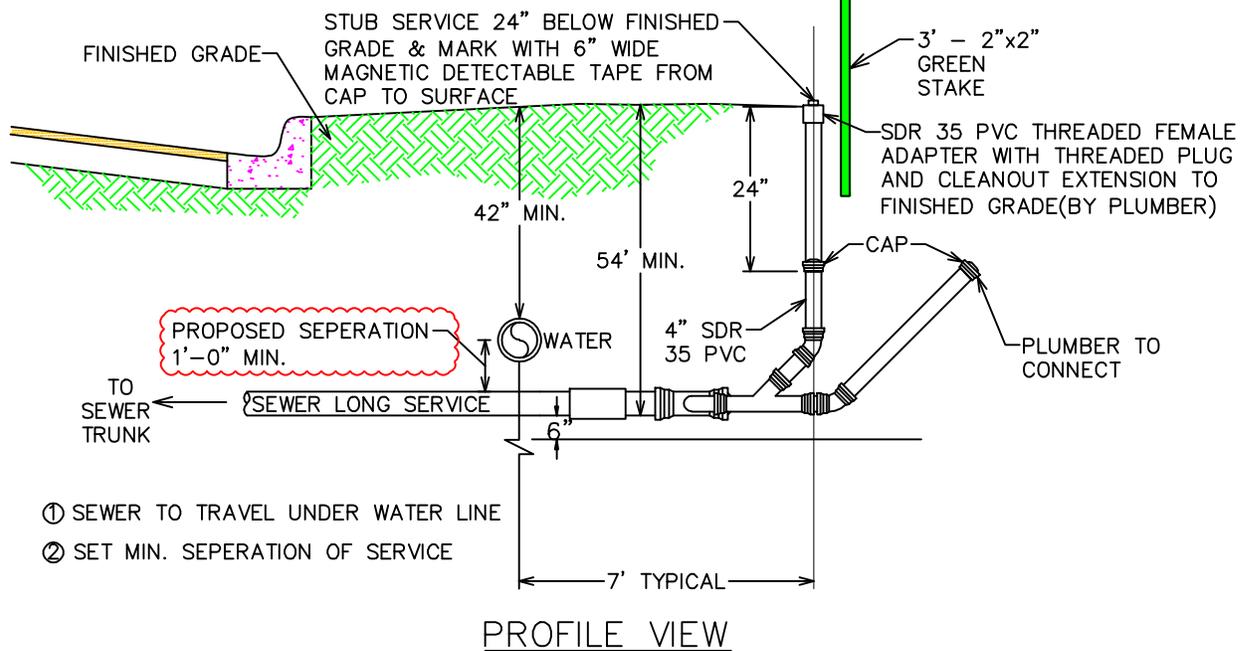


# 6" DUAL RESIDENTIAL SEWER SERVICE

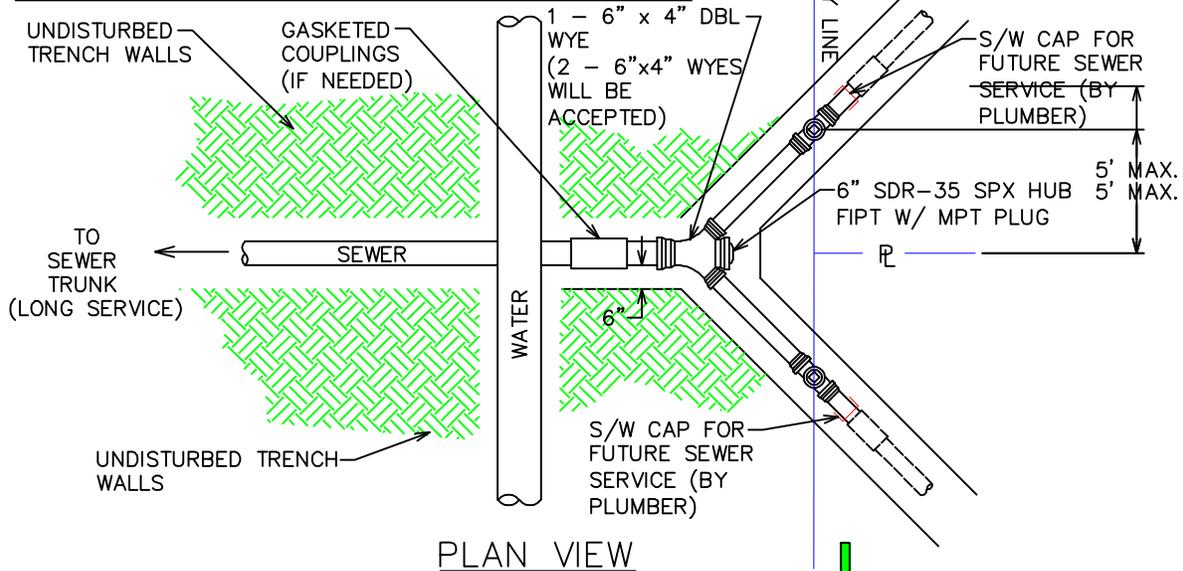

- ① SEWER TO TRAVEL UNDER WATER LINE
- ② SET MIN. SEPERATION OF SERVICE

SHEET 1 OF 1

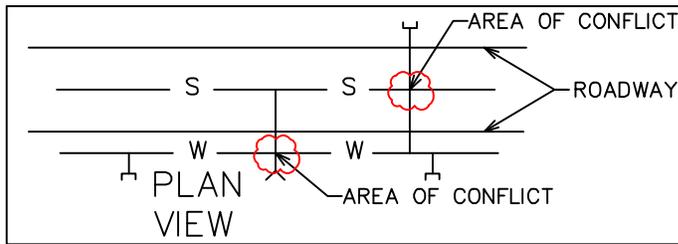

CITY OF TEMPLE  
ENGINEERING DEPARTMENT

3210 E. Avenue H, Bldg. A

TEMPLE, TX 76801-8402

APPROVED BY: Michael C. Newman, P.E.

DRAWN BY: Chris Paul

FILE NAME: SEWER LONG DUAL WASTEWATER SERVICE MODIFIED.dwg

LONG DUAL WASTEWATER SERVICE DETAIL

SCALE: N.T.S.