


GUTTER APRON 3/8" DEFORM STEEL ON 12" O.C.B.W. TO BE POURED WITH CURB & GUTTER.


INTERSECTION DRAINAGE GUTTER

N.T.S.

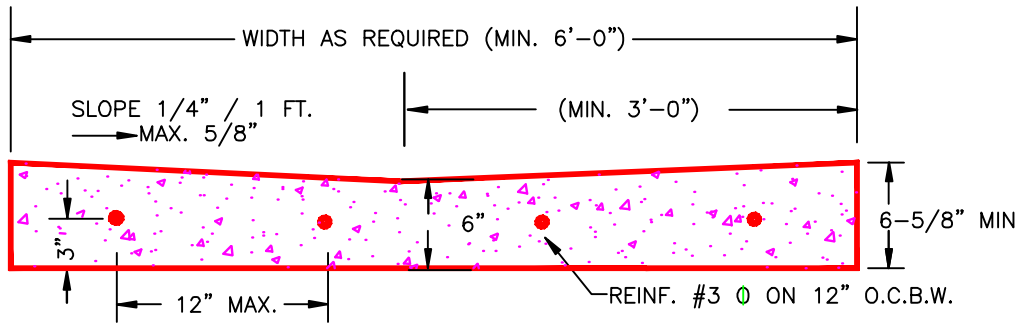

VALLEY GUTTER SECTION C-C

N.T.S.

		CITY OF TEMPLE ENGINEERING DEPARTMENT	
		<small>3210 E. Avenue H, Bldg. A</small>	
<small>DATE: 29 JAN 2009</small>	<small>FILE NAME: concrete standards.dwg</small>	<small>TEMPLE, TX. 76701-0402</small>	
<small>DRAWN BY: Chris Peal</small>	<small>INTERSECTION DRAINAGE & VALLEY GUTTER</small>		<small>SCALE: N.T.S.</small>